


Hawthorn Plan III

DRAWINGS PLOTTED ON 11X17 PAPER ARE 1/2 SCALE FROM WHAT IS NOTED




FRONT ELEVATION AW
1/4" = 1'-0"

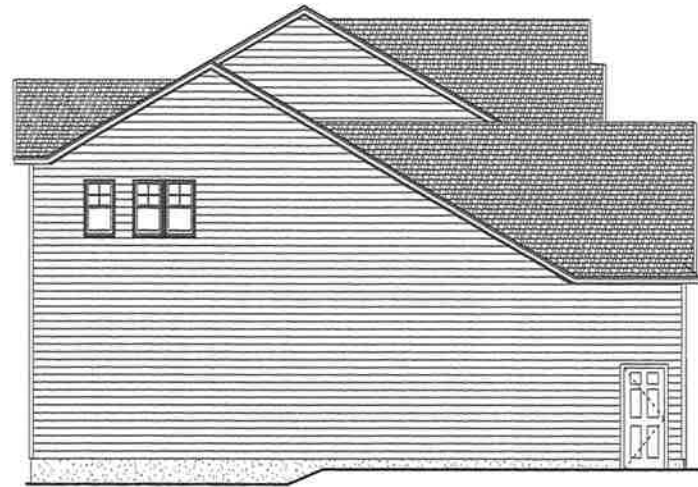

LEFT SIDE ELEVATION AW
1/4" = 1'-0"



FRONT PERSPECTIVE AW

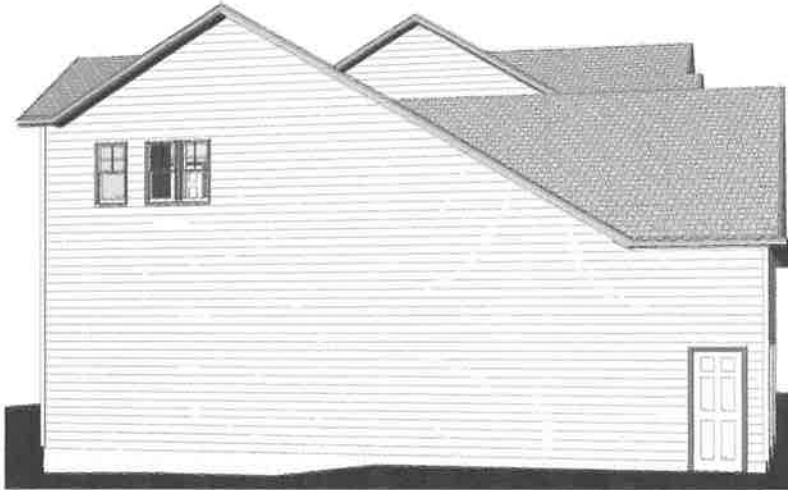

LEFT SIDE PERSPECTIVE AW

DRAWINGS PLOTTED ON 11X17 PAPER ARE 1/2 SCALE FROM WHAT IS NOTED

Project designed for
RESIDENCE
-NEW YORK-


ARTWORK

8/14/12
Date: 7/28/2012
10:32:30 AM
Scale: As Noted
Drawn By: Author

DESIGN & DRAFTING
SERVICES

1007 Elizabeth Street
Mechanicville, NY 12118
Phone: 518-810-4461
Email: cs@solidbuild.com

A SOLID BUILD

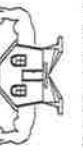


ENGINEERING APPROVAL

DRAWING NUMBER
A-19

7/6/2019 10:32:45 AM
 C:\Users\jgould\OneDrive\Documents\Plan 1818.dwg

DRAWINGS PLOTTED ON 11X17 PAPER ARE 1/4 SCALE FROM WHAT IS NOTED

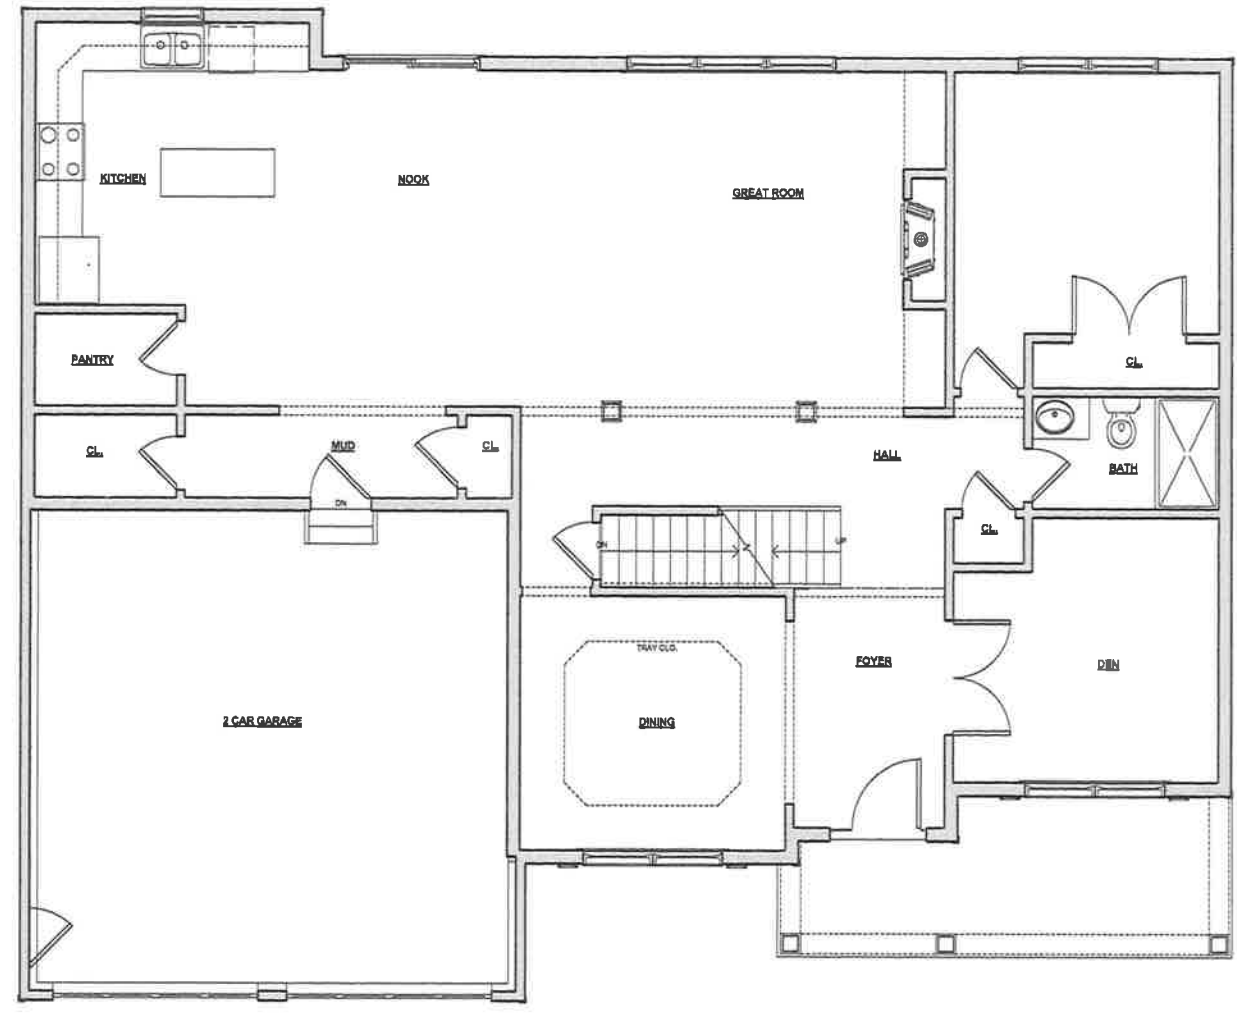

FIRST FLOOR
 3/8" = 1'-0"

DRAWINGS PLOTTED ON 11X17 PAPER ARE 1/4 SCALE FROM WHAT IS NOTED

HEATED AREA CALCULATIONS

FIRST FLOOR HEATED	1663 SF
SECOND FLOOR HEATED	1500 SF
Grand Total	3163 SF

Primarily designed for:
RESIDENCE
 -NEW YORK-

ARTWORK
 8/14/12
 Date: 7/8/2019
 10:32:45 AM
 Scale: As Noted
 Drawn By: Author

DESIGN & DRAFTING SERVICES
 1007 Elizabeth St
 Mechanicville, NY 12118
 Phone: 518-810-4461
 Email: ccoolidge@solidbuild.com




ENGINEERING APPROVAL

DRAWING NUMBER
A-17

© 2012, The owner shall be responsible for all construction and shall be responsible for obtaining all necessary permits and approvals. The contractor shall be responsible for obtaining all necessary permits and approvals. The contractor shall be responsible for obtaining all necessary permits and approvals.

DRAWINGS PLOTTED ON 11X17 PAPER ARE 1/2 SCALE FROM WHAT IS NOTED

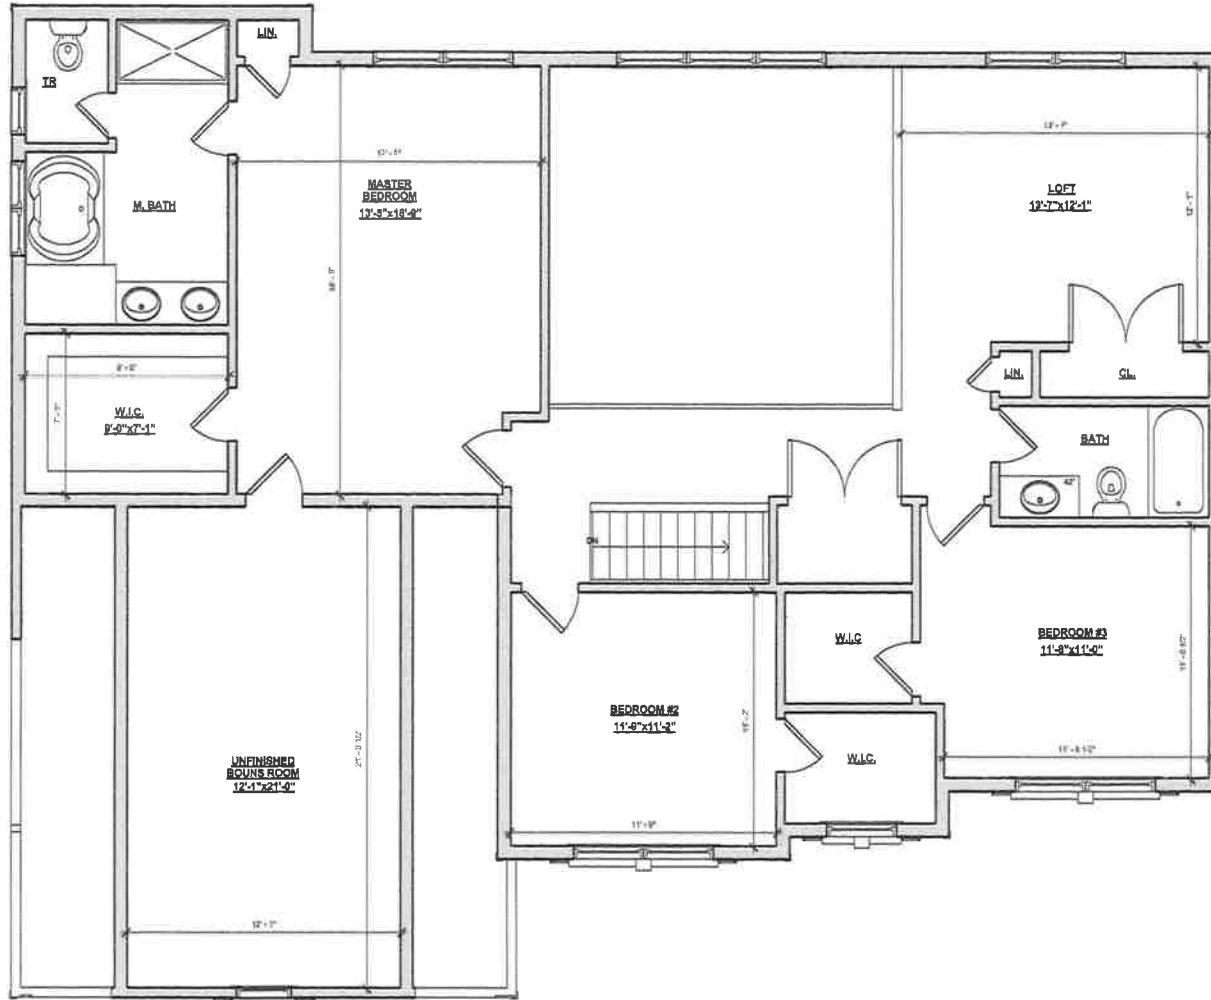

SECOND FLOOR
 3/8" = 1'-0"

HEATED AREA CALCULATIONS	
FIRST FLOOR HEATED	1443 SF
SECOND FLOOR HEATED	1292 SF
Grand Total	2735 SF

DRAWINGS PLOTTED ON 11X17 PAPER ARE 1/2 SCALE FROM WHAT IS NOTED

Ready to design for
RESIDENCE
 -NEW YORK-

ARTWORK
 8/14/12
 Date: 7/6/2019
 10:32:46 AM
 Scale: As Noted
 Drawn By: Author

DESIGN & DRAFTING SERVICES
 1007 Elizabeth Street
 Mechanville, NY 12118
 Phone: 518-810-4461
 Email: a.solidbuild@gmail.com



ENGINEERING APPROVAL


DRAWING NUMBER
A-18

NOTES: 1. This drawing is for the design of the building. It is not to be used for construction. 2. All dimensions are in feet and inches. 3. The owner of the building is responsible for obtaining all necessary permits and approvals. 4. The contractor is responsible for obtaining all necessary permits and approvals. 5. The contractor is responsible for obtaining all necessary permits and approvals.

DRAWINGS PLOTTED ON 11X17 PAPER ARE 1/2 SCALE FROM WHAT IS NOTED




REAR ELEVATION AW
1/2" = 1'-0"

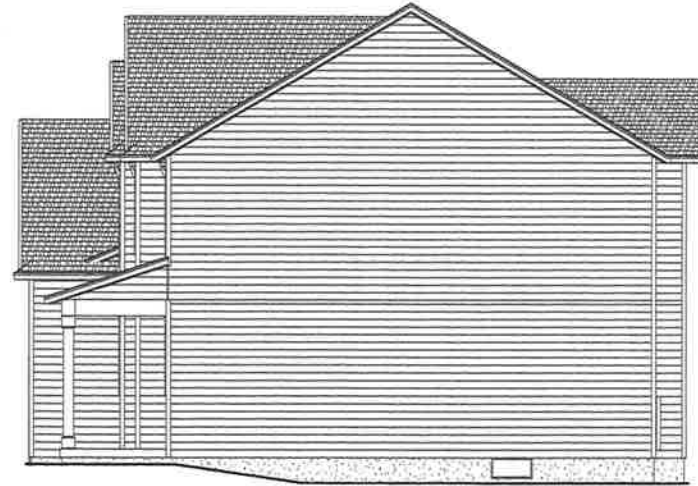

RIGHT SIDE ELEVATION AW
1/2" = 1'-0"



REAR PERSPECTIVE AW

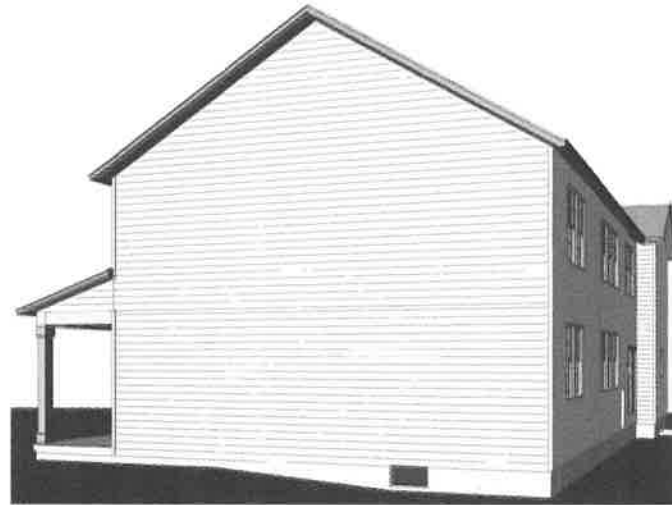

RIGHT SIDE PERSPECTIVE AW

DRAWINGS PLOTTED ON 11X17 PAPER ARE 1/2 SCALE FROM WHAT IS NOTED

Prepared For
RESIDENCE
-NEW YORK-

ARTWORK

8/14/12

Date:
7/8/2019
10:32:34 AM

Drawn By:
Author

Scale:
As Noted

DESIGN & DRAFTING
SERVICES

1007 Elizabeth Street
Mechanicville, NY 12118
Phone: 518-810-4461
Email: aasolidbuild@gmail.com

A SOLID BUILD



ENGINEERING APPROVAL

DRAWING NUMBER
A-20